





Corporate  
 703 Hebron Avenue, Floor 3, Glastonbury, CT 06033  
 p: 1.860.760.0046 • f: 1.888.958.1393 • www.clearspan.com



**Customer ID: 8865997**  
**Quote Number: 1043654**

**QUOTE**

Sourcewell Contract #: 091319-CSS

Page: 1 of 2

<p><b>Quote To:</b>          ERIC GALLAS          TOWN OF MILTON          43 BOMBARDIER RD          MILTON VT 05468-3205 UNITED STATES</p> <p>Phone: <b>8028936655</b>          EGALLAS@MILTONVT.GOV</p> <p><b>Sales Person:</b> BRAD WILLIAMS  <b>Fax:</b> 860-760-0210          BWILLIAMS@CLEARSPAN.COM</p>	<p><b>Ship To:</b>          TOWN OF MILTON          43 BOMBARDIER RD          MILTON, VT 05468-3205</p> <p><b>Date:</b> 1/3/2022      Valid for 10 Days</p> <p style="text-align: right;"><b>Quote Total</b>      <b>337,074.85</b></p>
---	---

USD

Line	Part	Description	Expected Qty	Unit Price	Ext. Price
1	100106	100W BY 100L TRUSS BLDG 10'OC 40/90 CAT1 FR	1.00	165,032.00	165,032.00
2	100106	100W END WALL PACKAGE	1.00	25,689.00	25,689.00
3	116042FK	48"W X 48"H WALL LOUVER FABRIC KIT	3.00	355.95	1,067.85
4	700001	CUSTOM DESIGN AND ENGINEERING BUILDING	1.00	5,000.00	5,000.00
5	100106	HELICAL PILE FOUNDATION INSTALLED	1.00	42,517.00	42,517.00
6	100106	HELICAL PILE PULL TEST IF REQUIRED	1.00	15,000.00	15,000.00
7	700014	FOUNDATION ENGINEERING-TRUSS HELICALS	1.00	6,000.00	6,000.00
8	100007	SALE OF FREIGHT	3.00	6,923.00	20,769.00
9	700000	STANDARD WAGE INSTALLATION	1.00	56,000.00	56,000.00

*Please Note:  
 Additional Sales Tax will apply for materials and installation if the project is not tax exempt.*

Proposal reflects Sourcewell Pricing. Only available through the purchasing CoOp. PO must state Sourcewell contract # to qualify.



Corporate  
703 Hebron Avenue, Floor 3, Glastonbury, CT 06033  
p: 1.860.760.0046 • f: 1.888.958.1393 • www.clearspan.com



Customer ID: 8865997  
Quote Number: 1043654

**QUOTE**

Sourcewell Contract #: 091319-CSS


Page: 2 of 2

Lines Total	337,074.85
Line Miscellaneous Charges	0.00
Quote Miscellaneous Charges	0.00
<b>Quote Total</b>	<b>337,074.85</b>

Quote Accepted By: \_\_\_\_\_ Date: \_\_\_\_\_

*Signature*

**FRONT PROFILE (DIMENSIONS)**  
 • GRID REPRESENTS 24" SQUARES

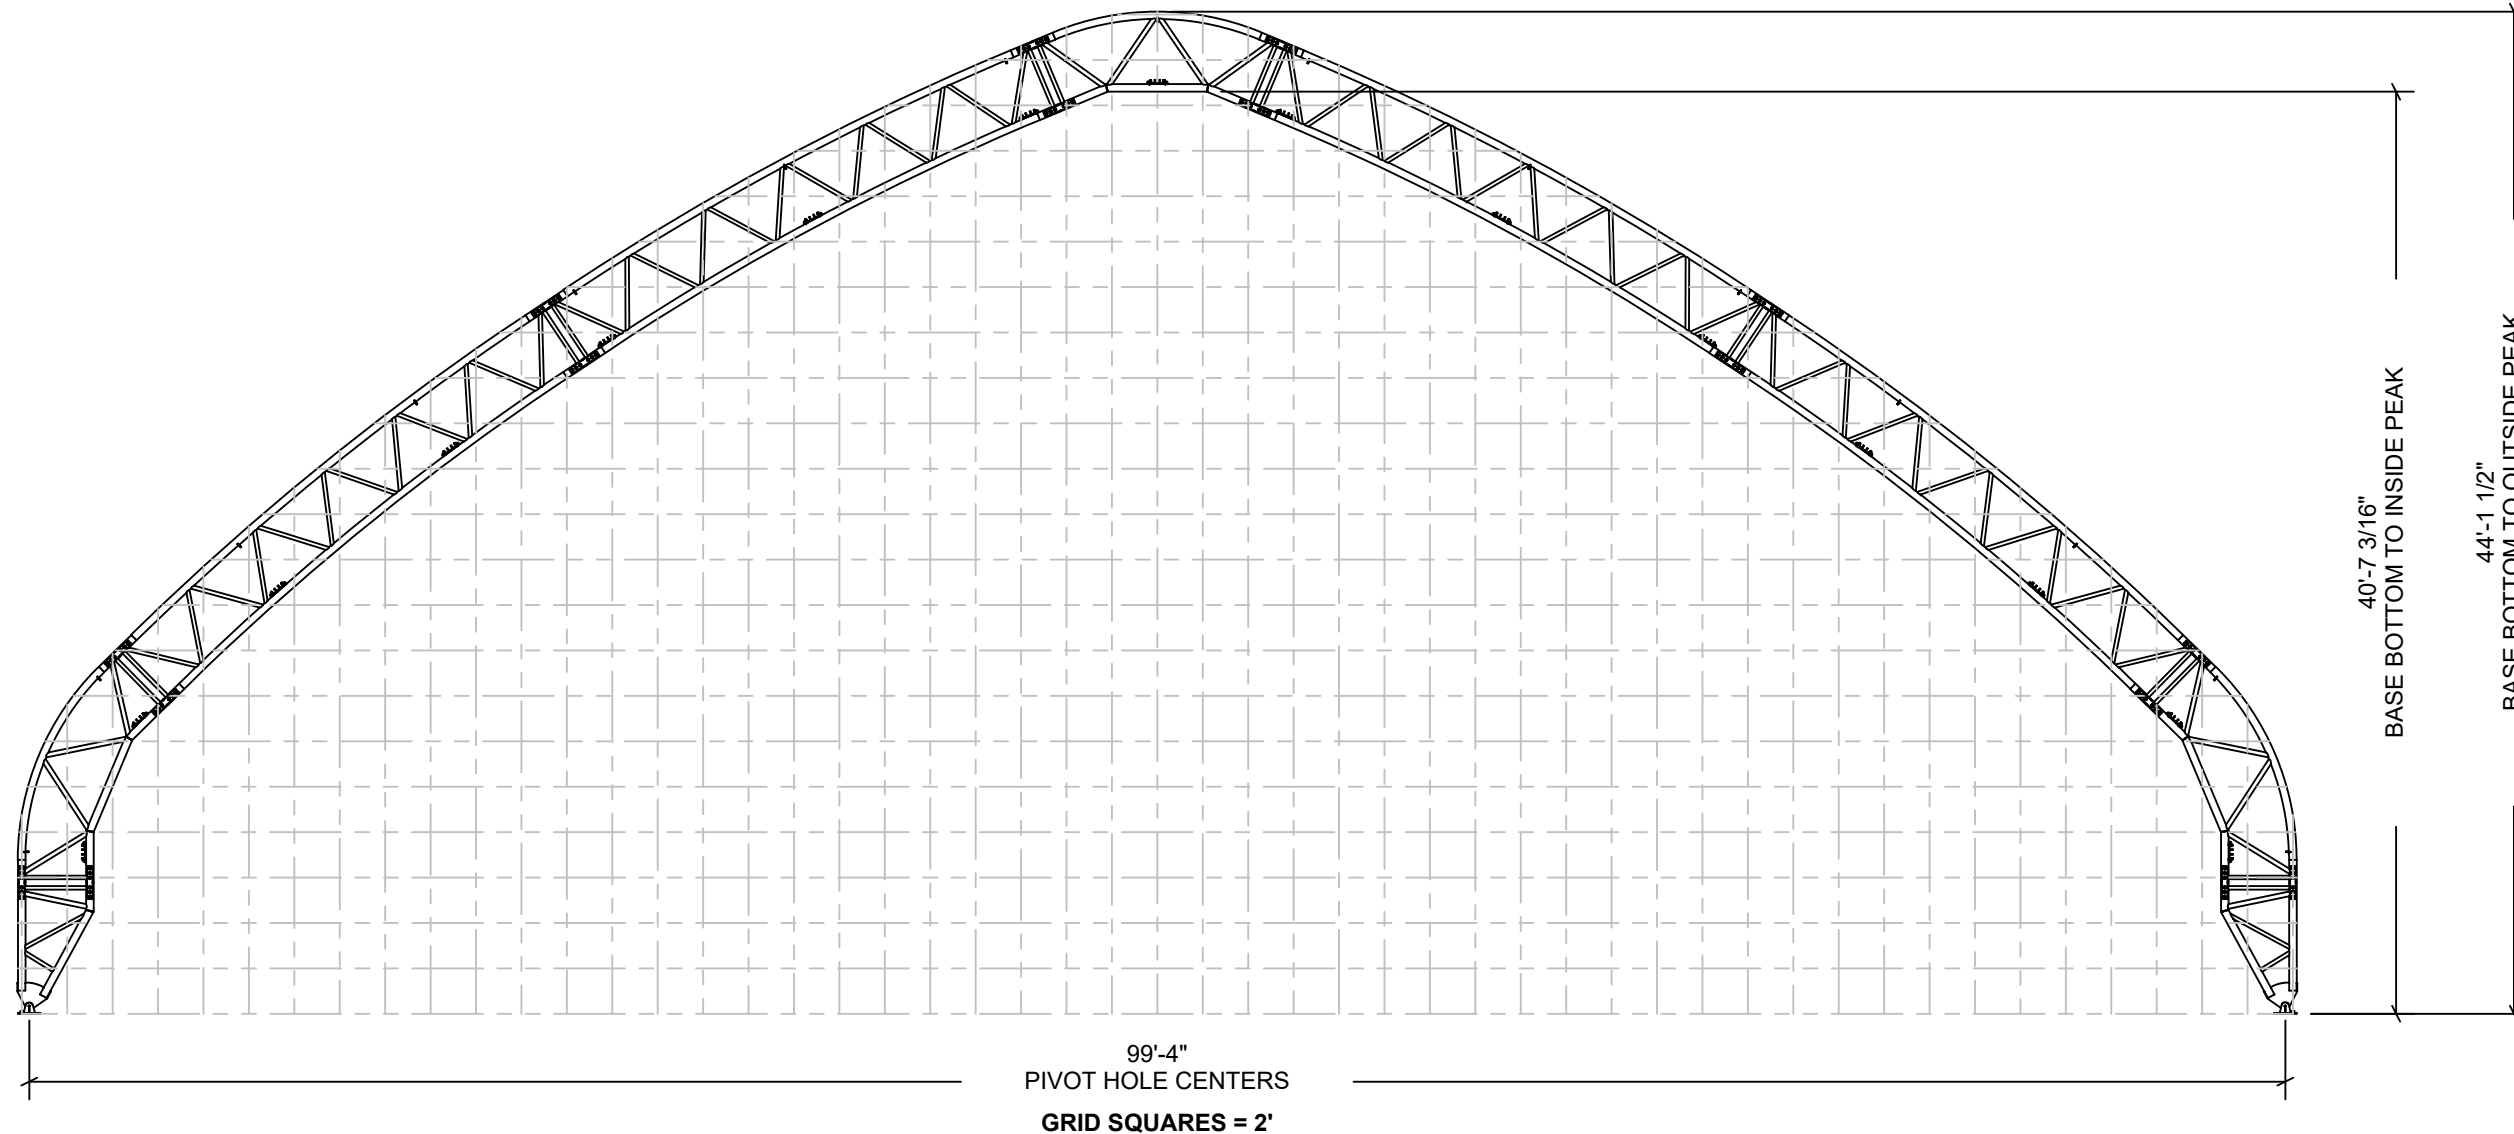

DEVELOPED BY  
  
 A DIVISION OF  
**ENGINEERING SERVICES & PRODUCTS CO.**  
 1440 18TH AVENUE SW  
 DYERSVILLE, IA 52040  
 P: 563.875.6113  
 F: 563.875.2317  
 WWW.ESAPCO.COM

ORDER #:  
--

CUSTOMER #:  
--

CUSTOMER INFORMATION:	STRUCTURE SKU #: <b>T100GP</b>	STRUCTURE SIZE: <b>100'W</b>	STRUCTURE DESCRIPTION: --
CUSTOMER CONTACT:	CONTACT PHONE: --	SHEET TITLE: <b>FRONT PROFILE (DIMENSIONS)</b>	

**DRAWING DETAILS**

DRAWN BY: <b>CE</b>	CREATION DATE: <b>1/23/2014</b>	
REVISIONS:		
NO.	BY:	REVISION DATE:
1		
2		
3		
4		
NOT TO SCALE		SHEET SIZE: 11X17
SHEET: <b>E1-1.0</b>		