



Suggested installation where
snow removal is a problem

INSTALLATION WITH CURB

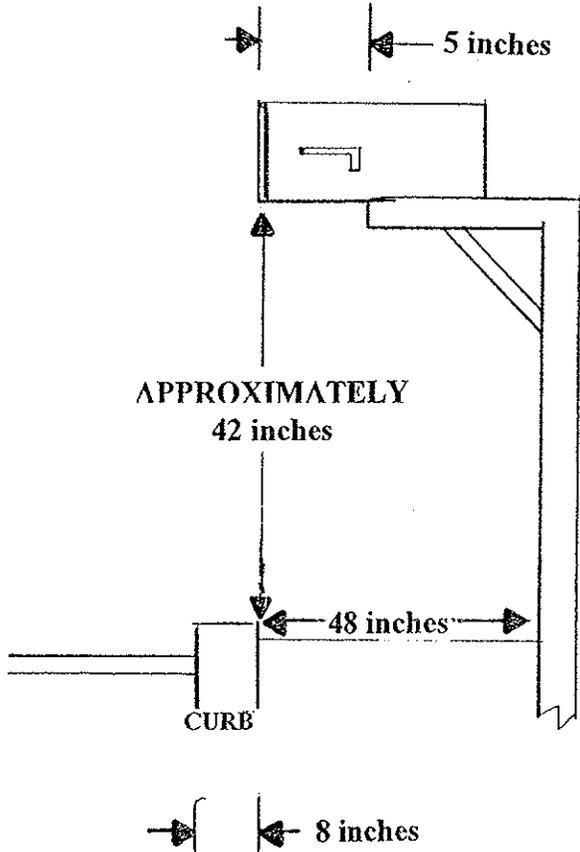

INSTALLATION WITHOUT CURB

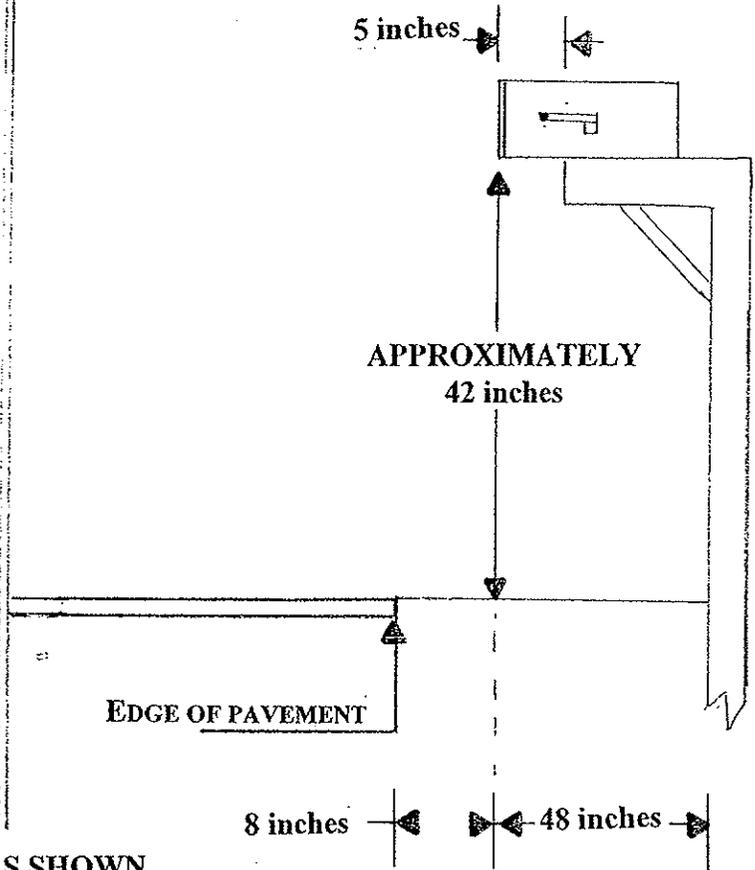

SCALE AS SHOWN

POST MUST BE NEAT AND OF ADEQUATE STRENGTH AND SIZE

BOXES MUST BE PLACED TO CONFORM WITH STATE LAWS AND
HIGHWAY REGULATIONS

	TOWN OF MILTON TOWN ENGINEERS'S OFFICE	
	SCALE: NTS	DATE: SEPT 2001
DRAWING : 41	DRAWN BY: Town Engineer	
STANDARD DETAIL		
MAILBOX DETAIL		