


CULVERT IF NEEDED TO BE SIZED AS SHOWN ON PLANS BUT NOT LESS THAN 18" INSIDE DIAMETER

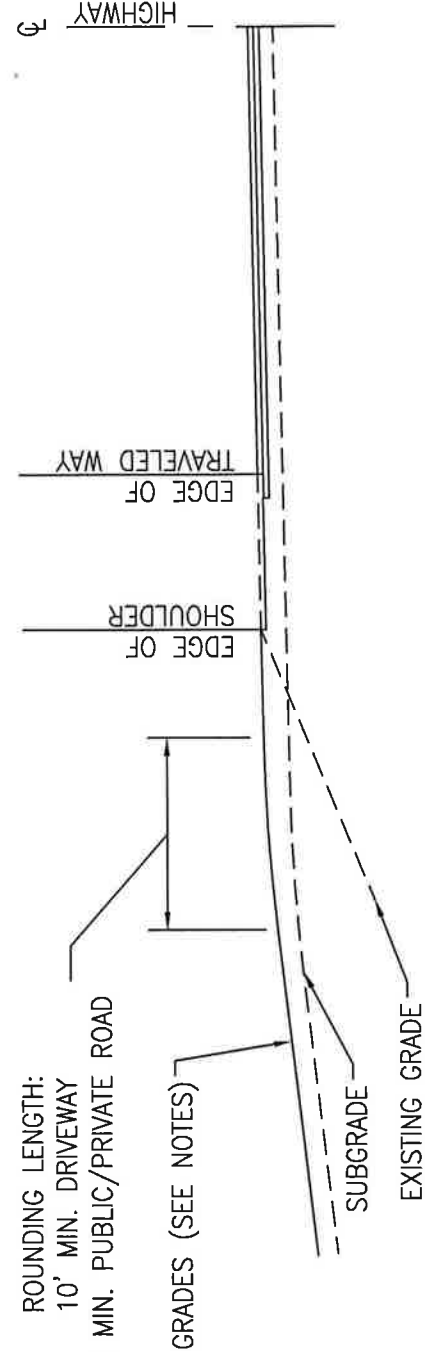

NOTES:

1. DRIVEWAY MAX GRADE 3% FOR 35' FROM ϕ INTERSECTION AND 15% THEREAFTER.
2. PUBLIC ROADS MAX. GRADE 3% FOR 100' FROM ϕ INTERSECTION AND 8% THEREAFTER
3. PRIVATE ROADS AND COMMERCIAL DRIVES MAX. GRADE 3% FOR 100' FROM ϕ INTERSECTION AND 10% THEREAFTER



TOWN OF MILTON
PUBLIC WORKS DEPARTMENT

SCALE: NTS
DATE: FEB. 2008

DRAWING #: 9
DRAWN BY: FA&A

TYPICAL PROFILE OF INTERSECTION (CUT AND FILL)
HIGHWAY ACCESS