


WHEN INSERTING A MANHOLE INTO AN EXISTING LINE THE CONTRACTOR SHALL CUT AND BEVEL THE END OF THE EXISTING PIPE

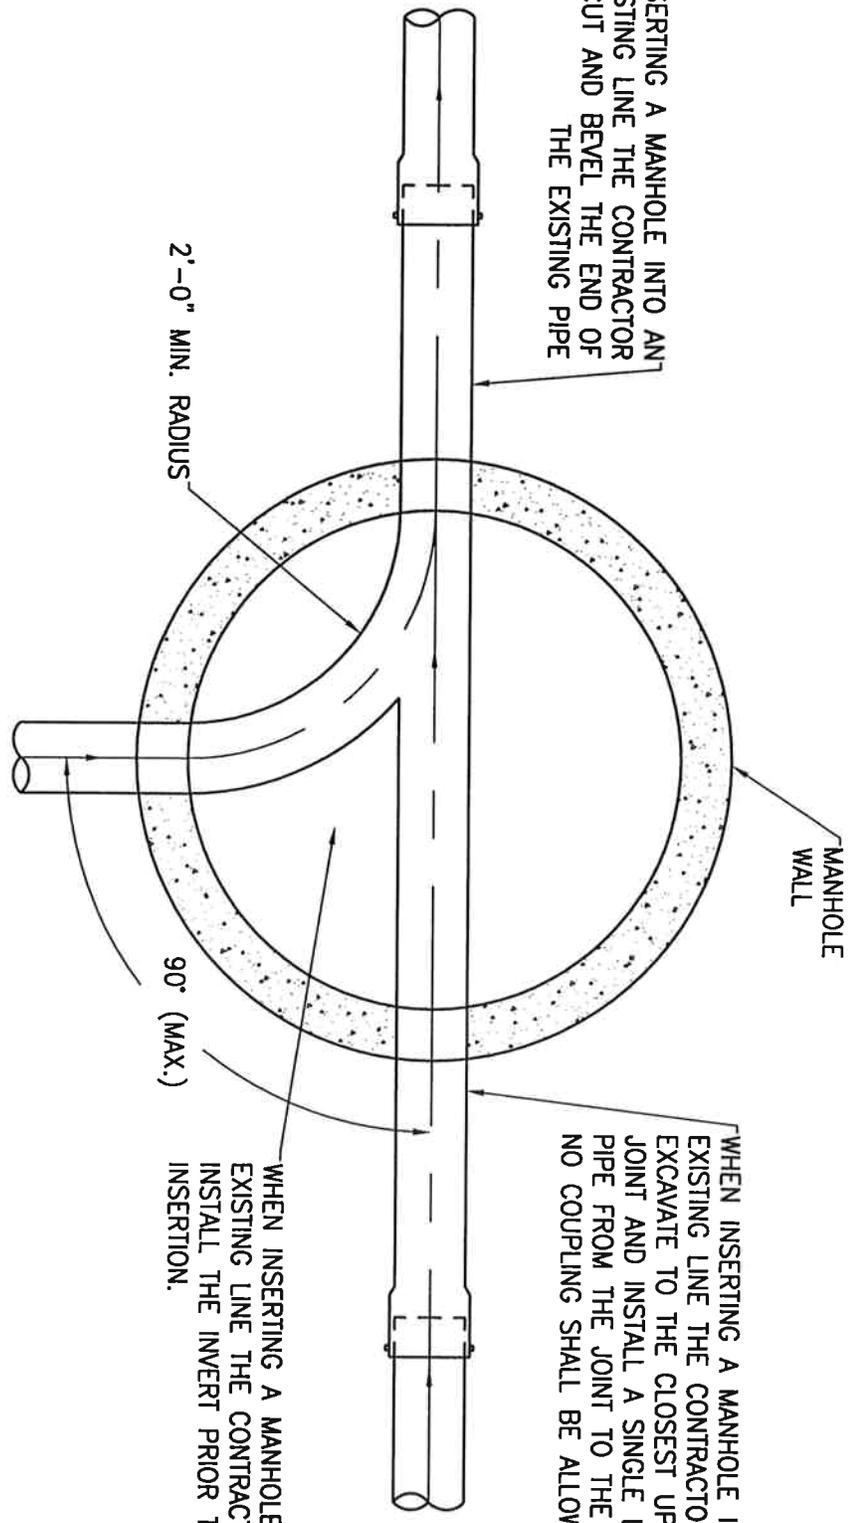

WHEN INSERTING A MANHOLE INTO AN EXISTING LINE THE CONTRACTOR SHALL EXCAVATE TO THE CLOSEST UPSTREAM JOINT AND INSTALL A SINGLE LENGTH OF PIPE FROM THE JOINT TO THE MANHOLE - NO COUPLING SHALL BE ALLOWED.

WHEN INSERTING A MANHOLE INTO AN EXISTING LINE THE CONTRACTOR SHALL INSTALL THE INVERT PRIOR TO THE INSERTION.

		TOWN OF MILTON PUBLIC WORKS DEPARTMENT	
		SCALE: NTS	DATE: FEB. 2008

DRAWING #: 33	DRAWN BY: FA&A
---------------	----------------

TYPICAL MANHOLE CHANNEL PIPE INSERTION DETAIL