


CONCRETE CURB SHALL BE  
3,500 PSI @ 28 DAYS.  
EXPANSION JOINTS 20' O.C.


SIDEWALK 1/4" HIGHER THAN  
CURB

CONCRETE  
SIDEWALK

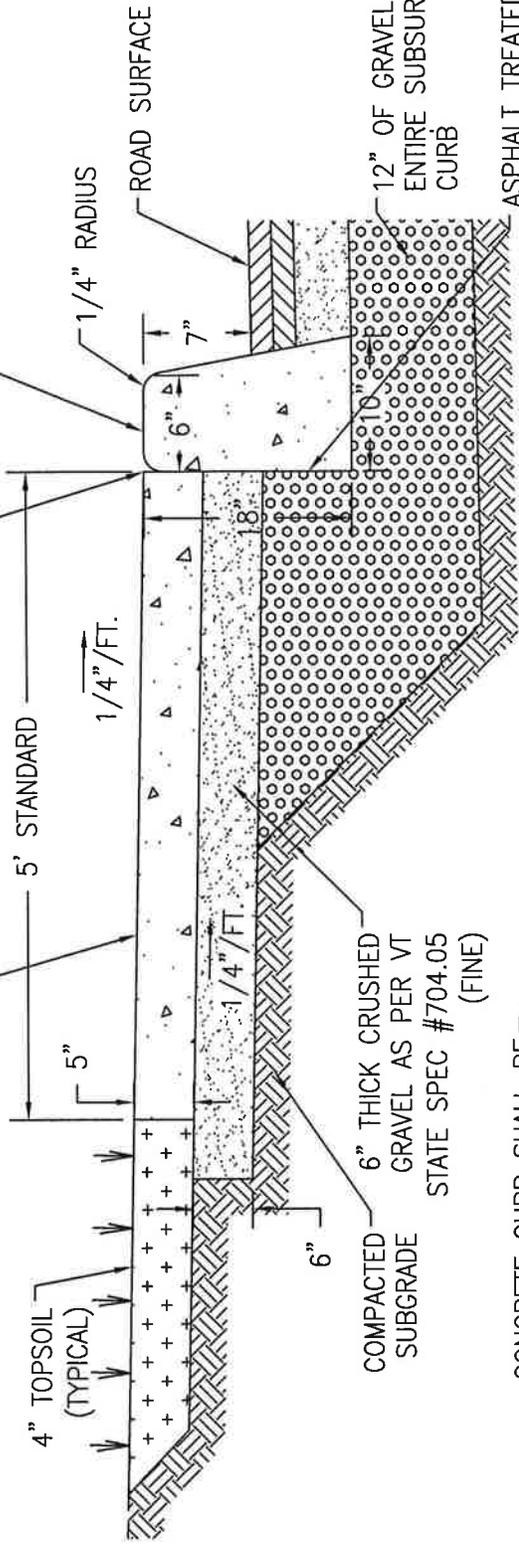

6" THICK CRUSHED  
GRAVEL AS PER VT  
STATE SPEC #704.05  
(FINE)

CONCRETE CURB SHALL BE  
3,500 PSI @ 28 DAYS.  
EXPANSION JOINTS 20' O.C.

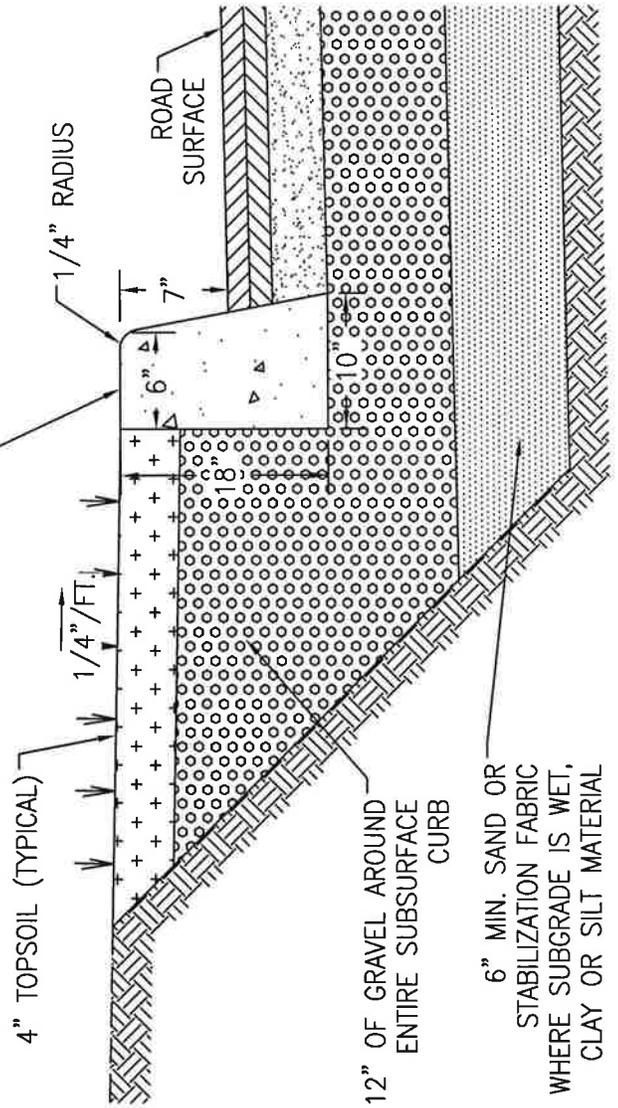

6" MIN. SAND OR  
STABILIZATION FABRIC  
WHERE SUBGRADE IS WET,  
CLAY OR SILT MATERIAL



TOWN OF MILTON

PUBLIC WORKS DEPARTMENT

SCALE: NTS

DATE: FEB. 2008

DRAWING # 14

DRAWN BY: FA&A

TYPICAL CONCRETE CURB