



SUGGESTED MAILBOX INSTALLATION WHERE
SNOW REMOVAL IS A PROBLEM

INSTALLATION WITH CURB

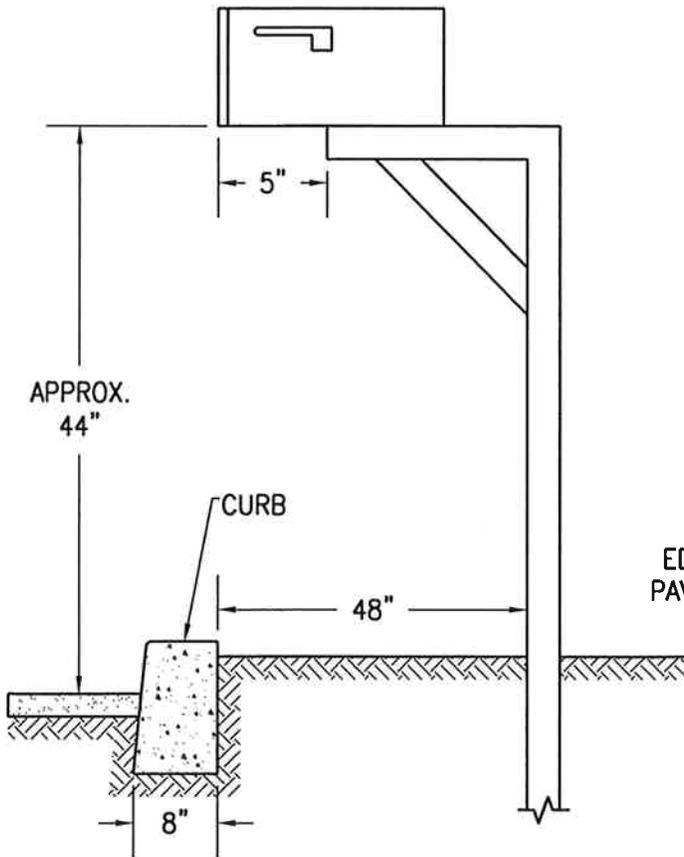

INSTALLATION WITHOUT CURB

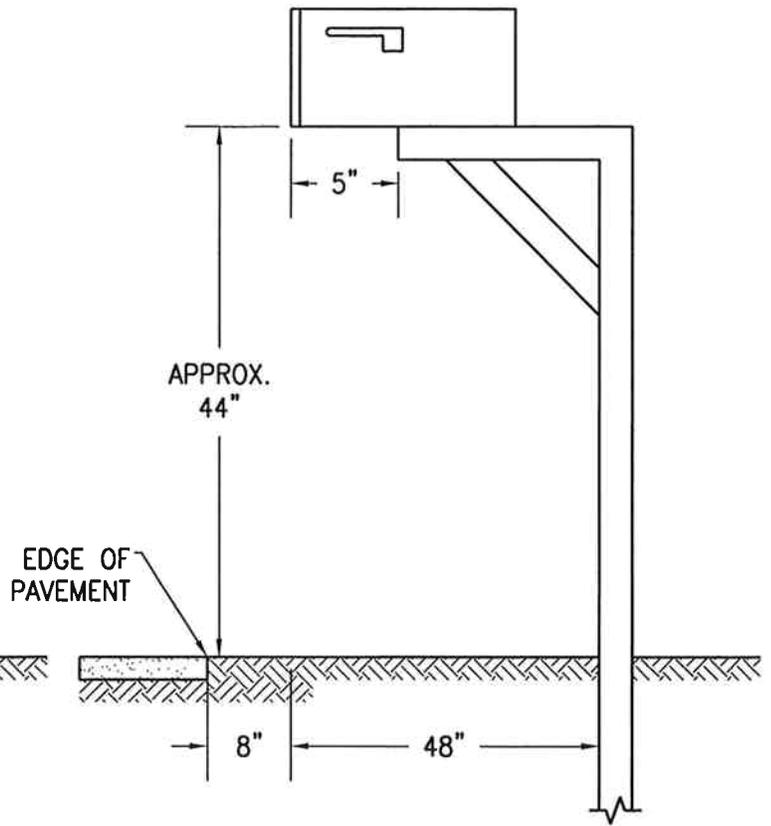

NOTES:

1. POST MUST BE NEAT AND OF ADEQUATE STRENGTH AND SIZE.
2. BOXES MUST BE PLACED TO CONFORM WITH STATE LAWS AND HIGHWAY REGULATIONS.

	TOWN OF MILTON PUBLIC WORKS DEPARTMENT	
	SCALE: NTS	DATE: FEB. 2008
DRAWING #: 16	DRAWN BY: FA&A	
TYPICAL MAILBOX DETAIL		