


MJ ELBOWS W/ MEGALUG OR EQUAL, INSTALL THRUST BLOCKING. SEE TYPICAL TRENCH DETAIL.

SECTION

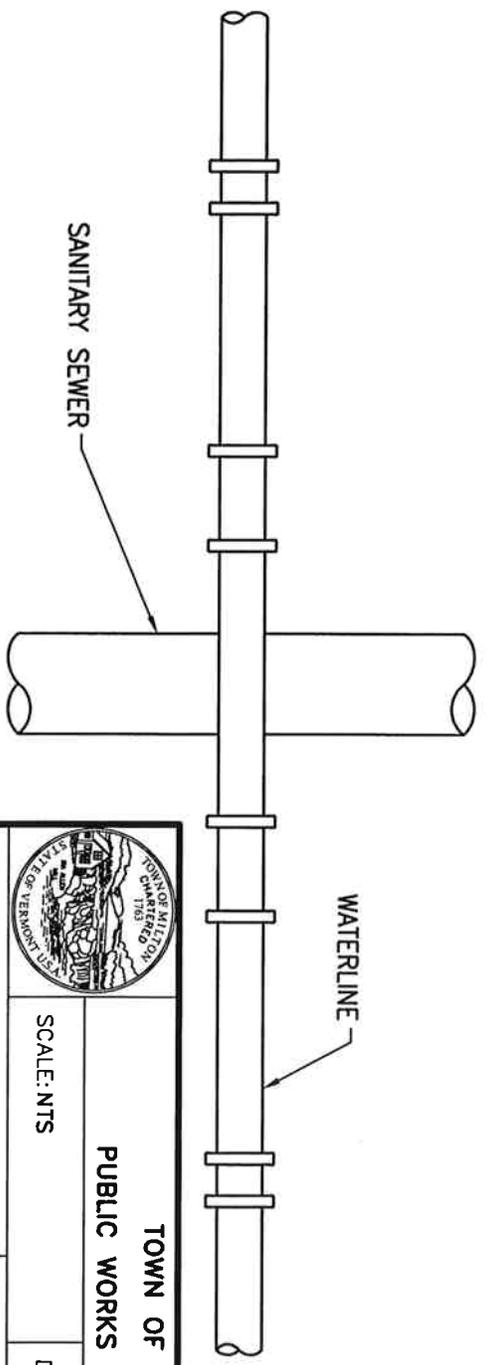

PLAN

1. THE CROSSING SHALL BE ARRANGED AS SHOWN SO THAT THE SEWER JOINTS ARE AS FAR AS POSSIBLE AND EQUIDISTANT FROM THE POINT OF INTERSECTION.

NOTES:



TOWN OF MILTON
PUBLIC WORKS DEPARTMENT

SCALE: NTS
DATE: FEB. 2008

DRAWING #: 21
DRAWN BY: FA&A

TYPICAL WATER/SEWER CROSSING