




All reports, drawings, specifications, computer files, field data, notes and other documents prepared by the Consultant as instruments of service shall remain the property of the Consultant. The Consultant shall retain all common law, statutory and other reserved rights, including the copyright thereto. © 2016 Wiermann Lamphere Architects. All rights reserved. Wiermann Lamphere Architects, 11305 5th Avenue, Boulder, CO 80501. Phone: 303.440.1130. Fax: 303.440.1131. Email: info@wiermannlamphere.com

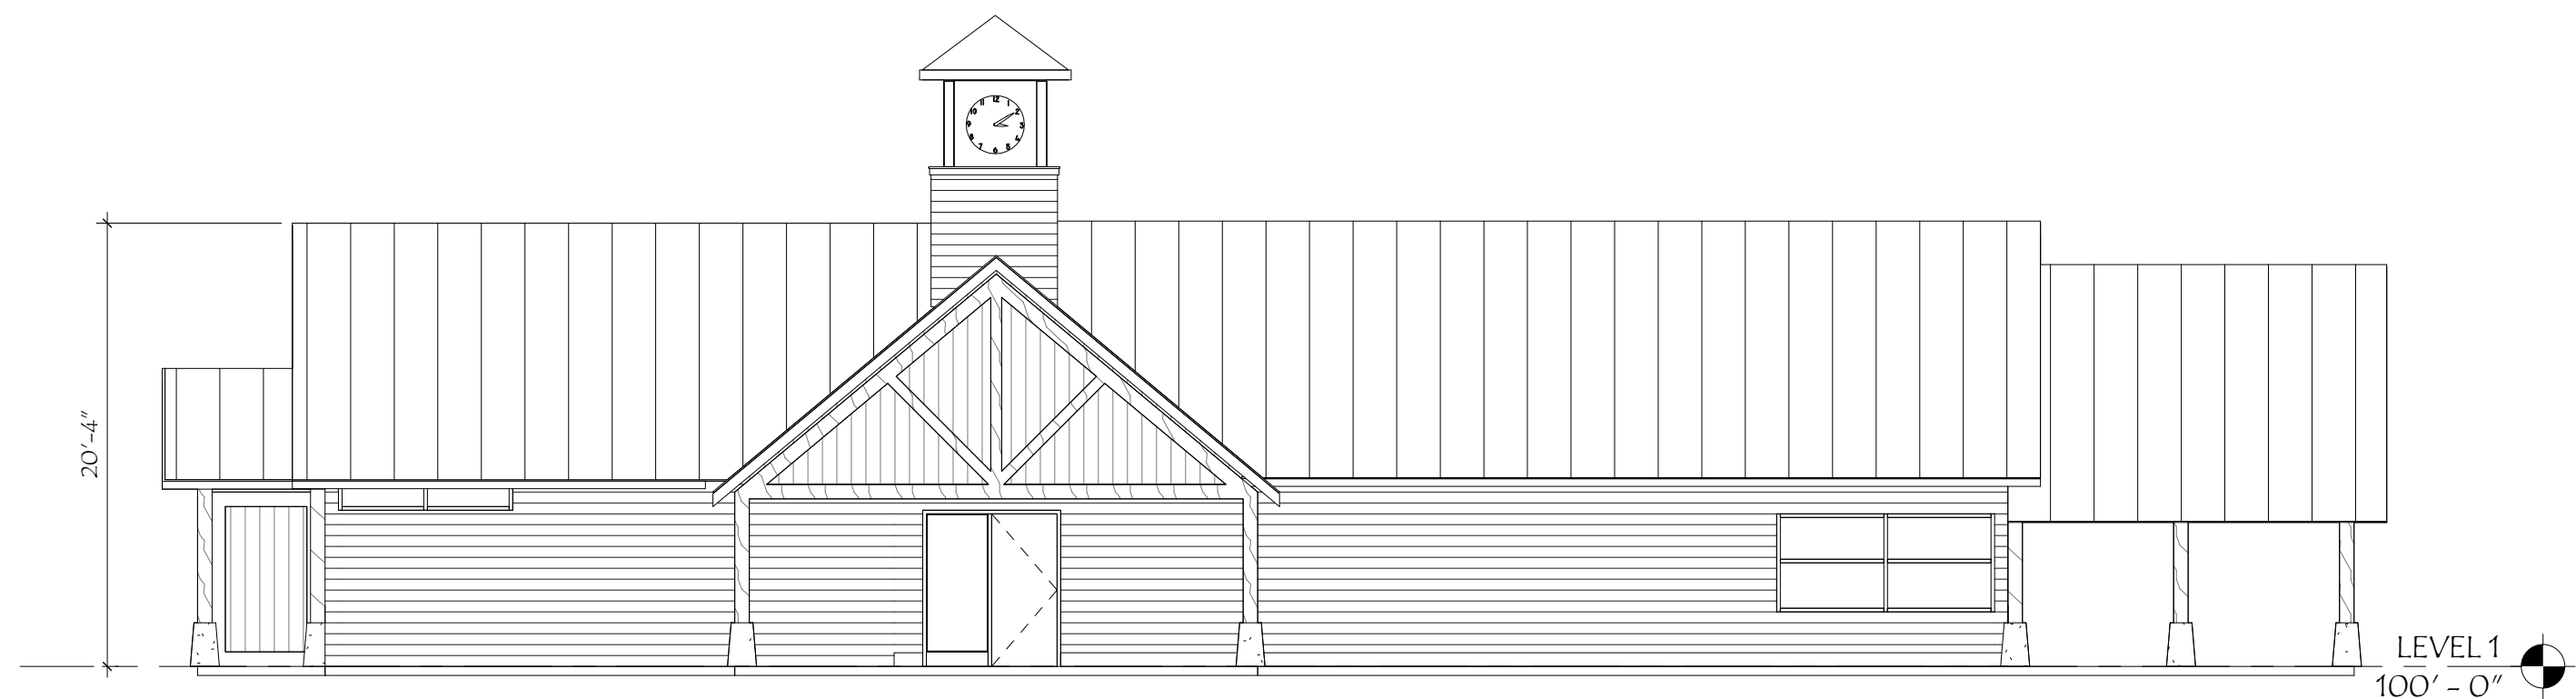


5 FRONT ELEVATION
A1.01 1/8" = 1'-0"

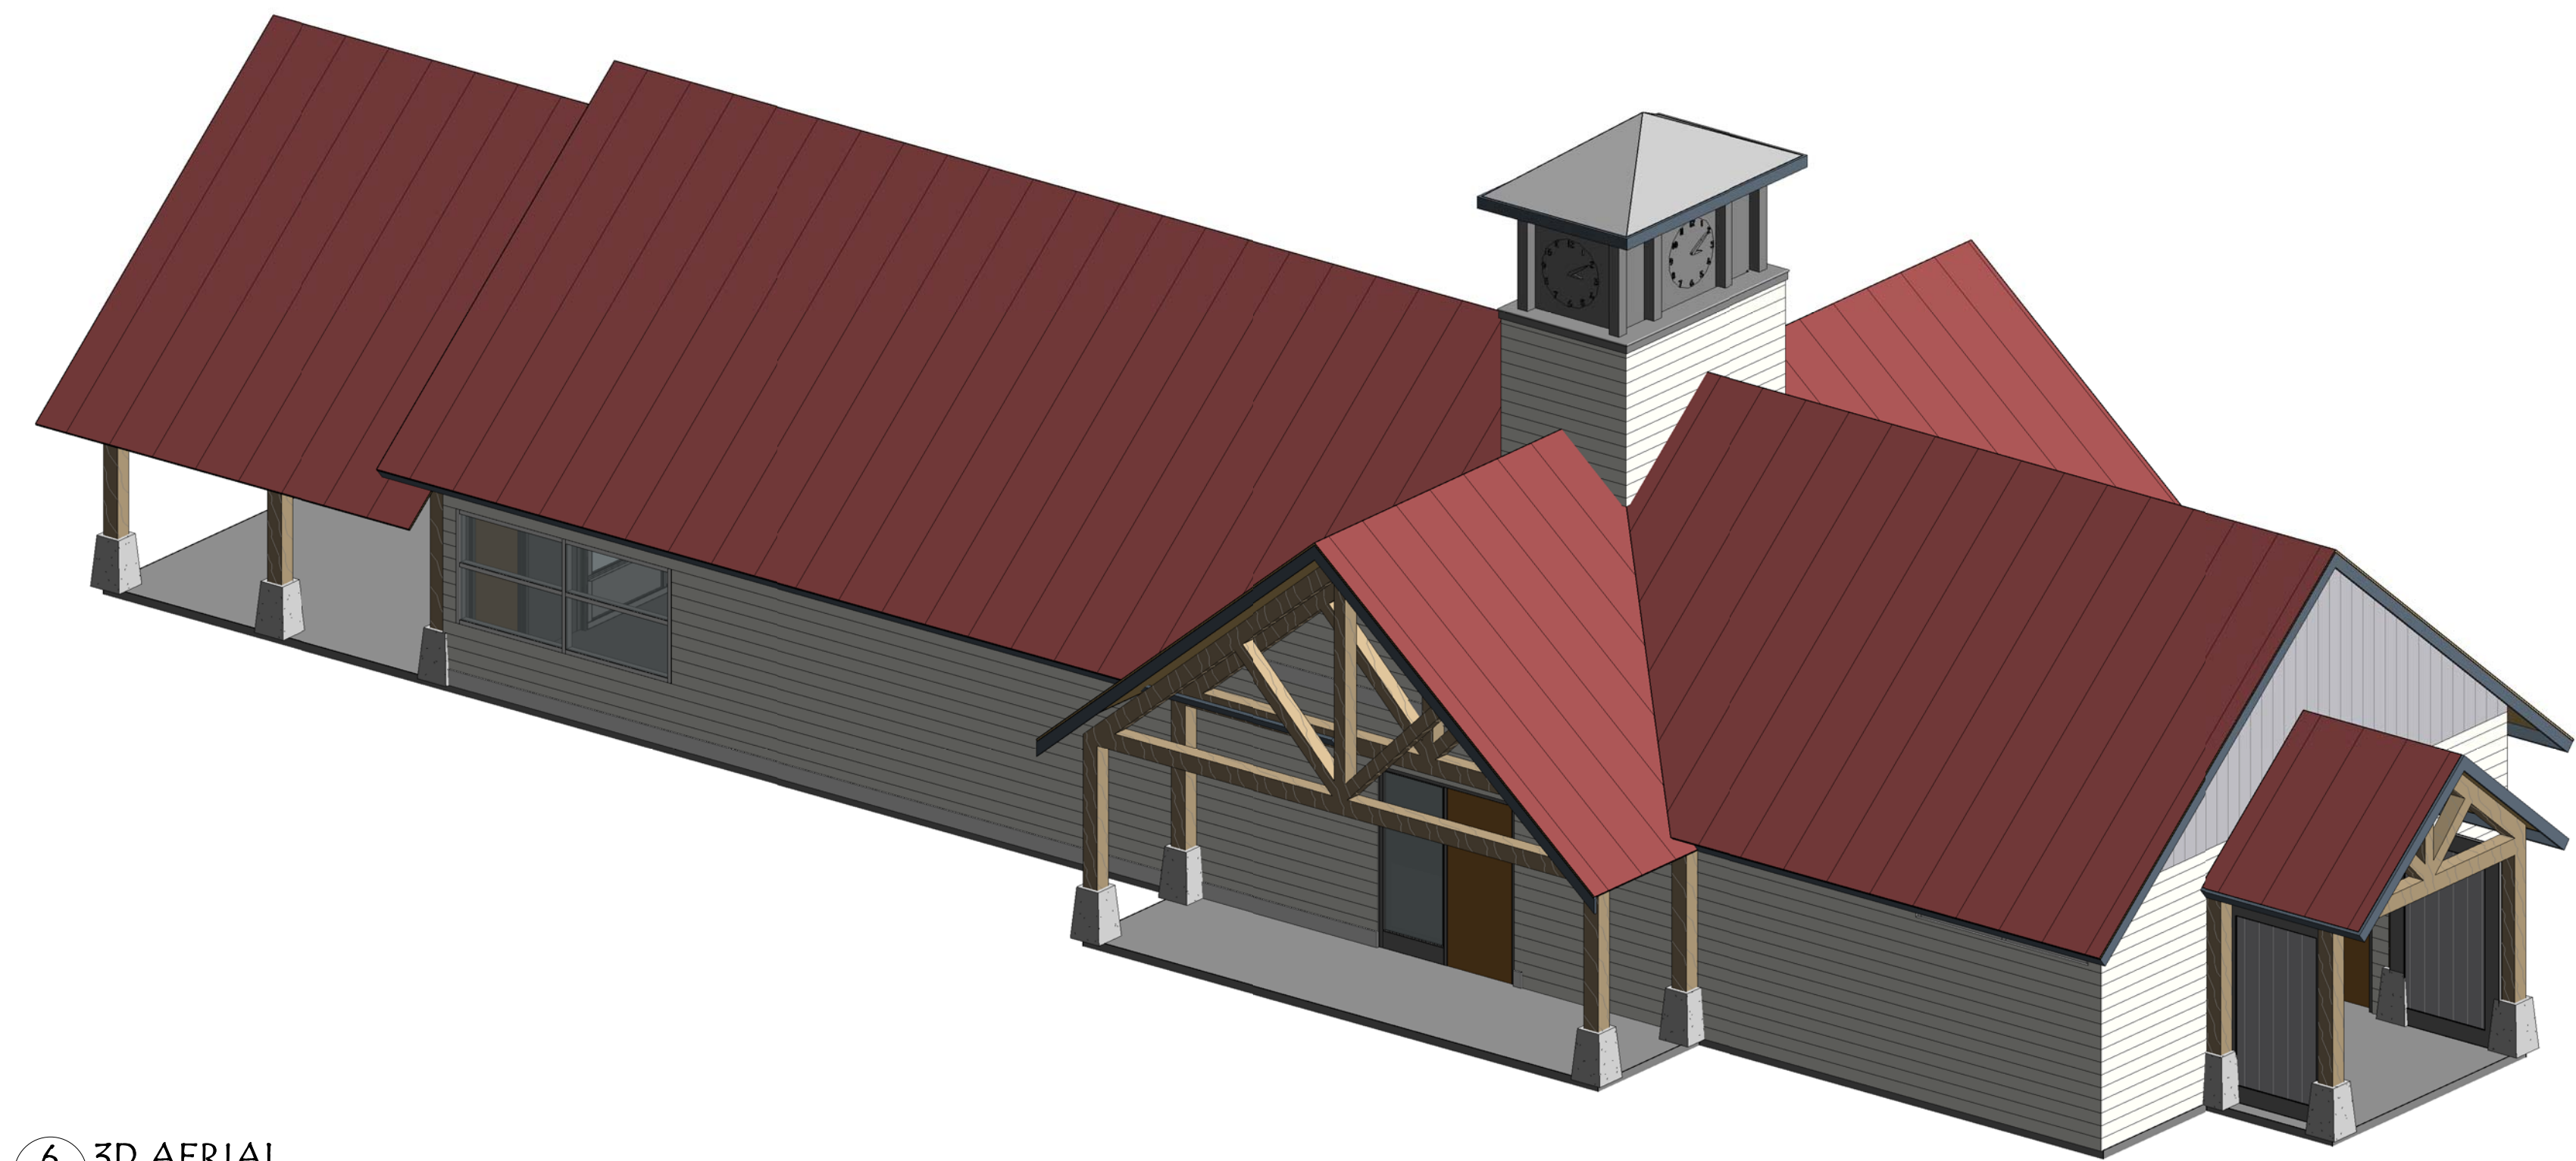


6 3D AERIAL
A1.01

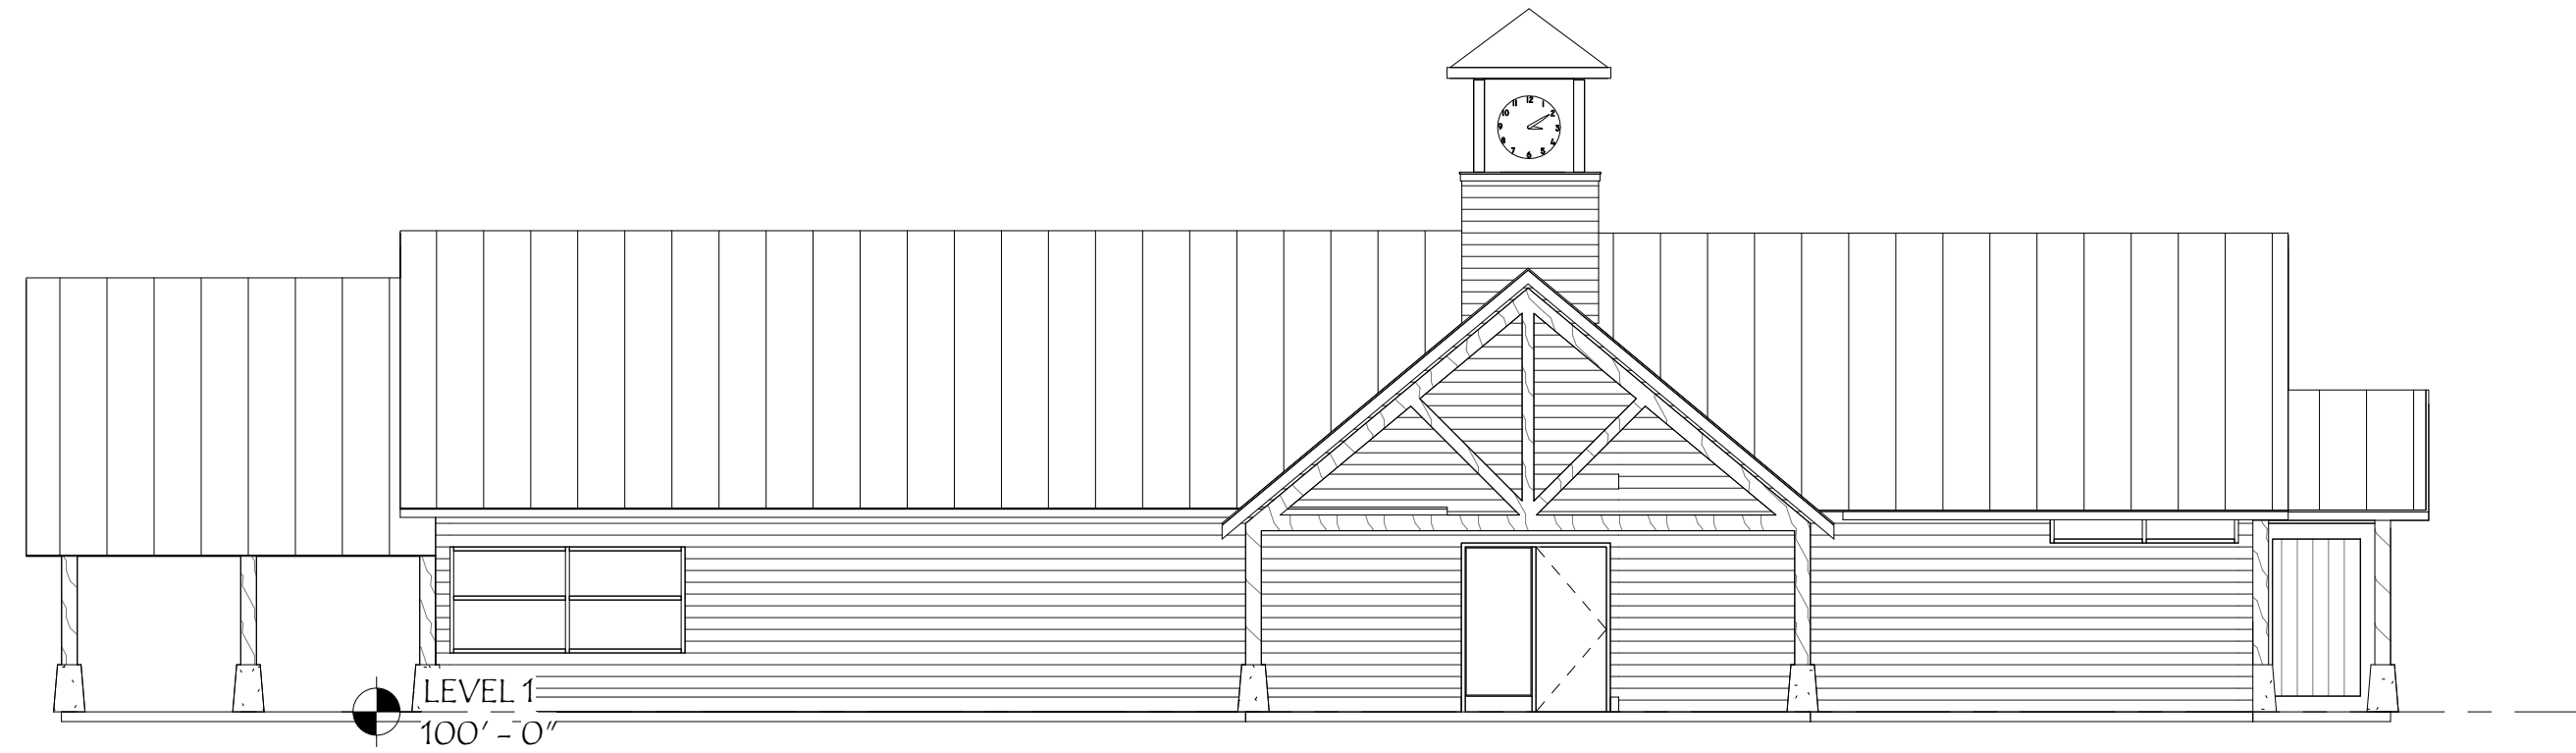


4 REAR ELEVATION
A1.01 1/8" = 1'-0"

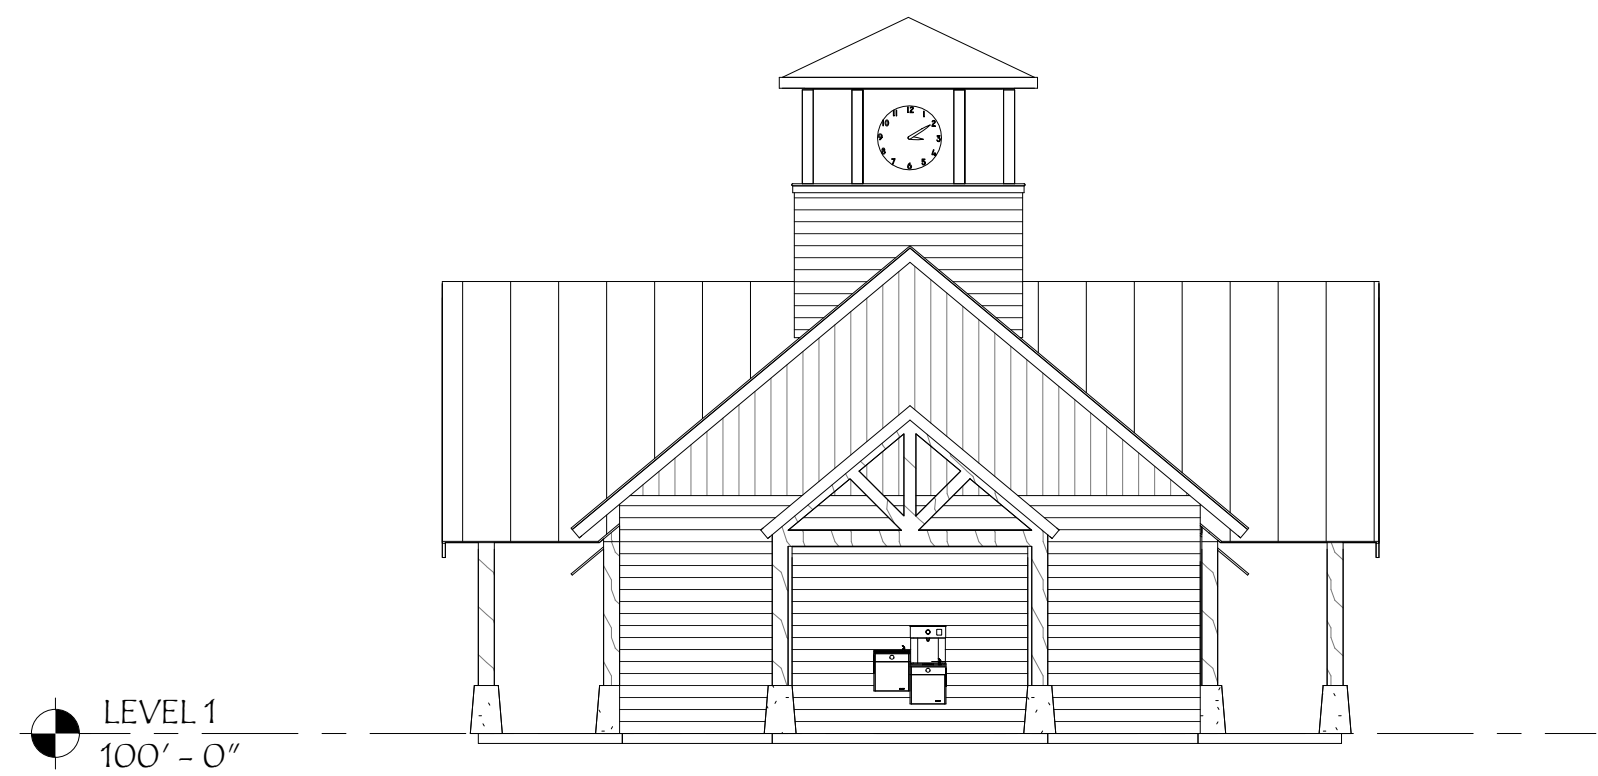

3 LEFT SIDE ELEVATION
A1.01 1/8" = 1'-0"

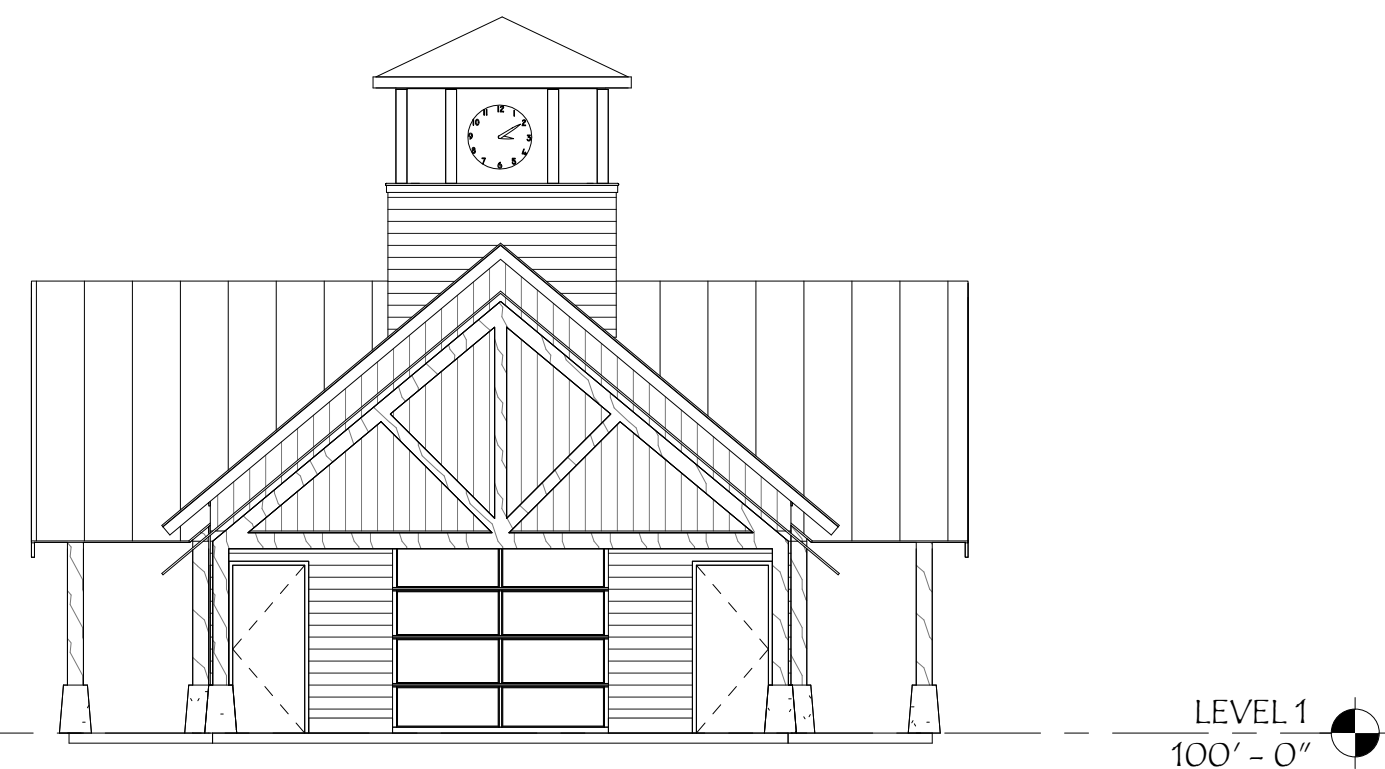

2 RIGHT SIDE ELEVATION
A1.01 1/8" = 1'-0"

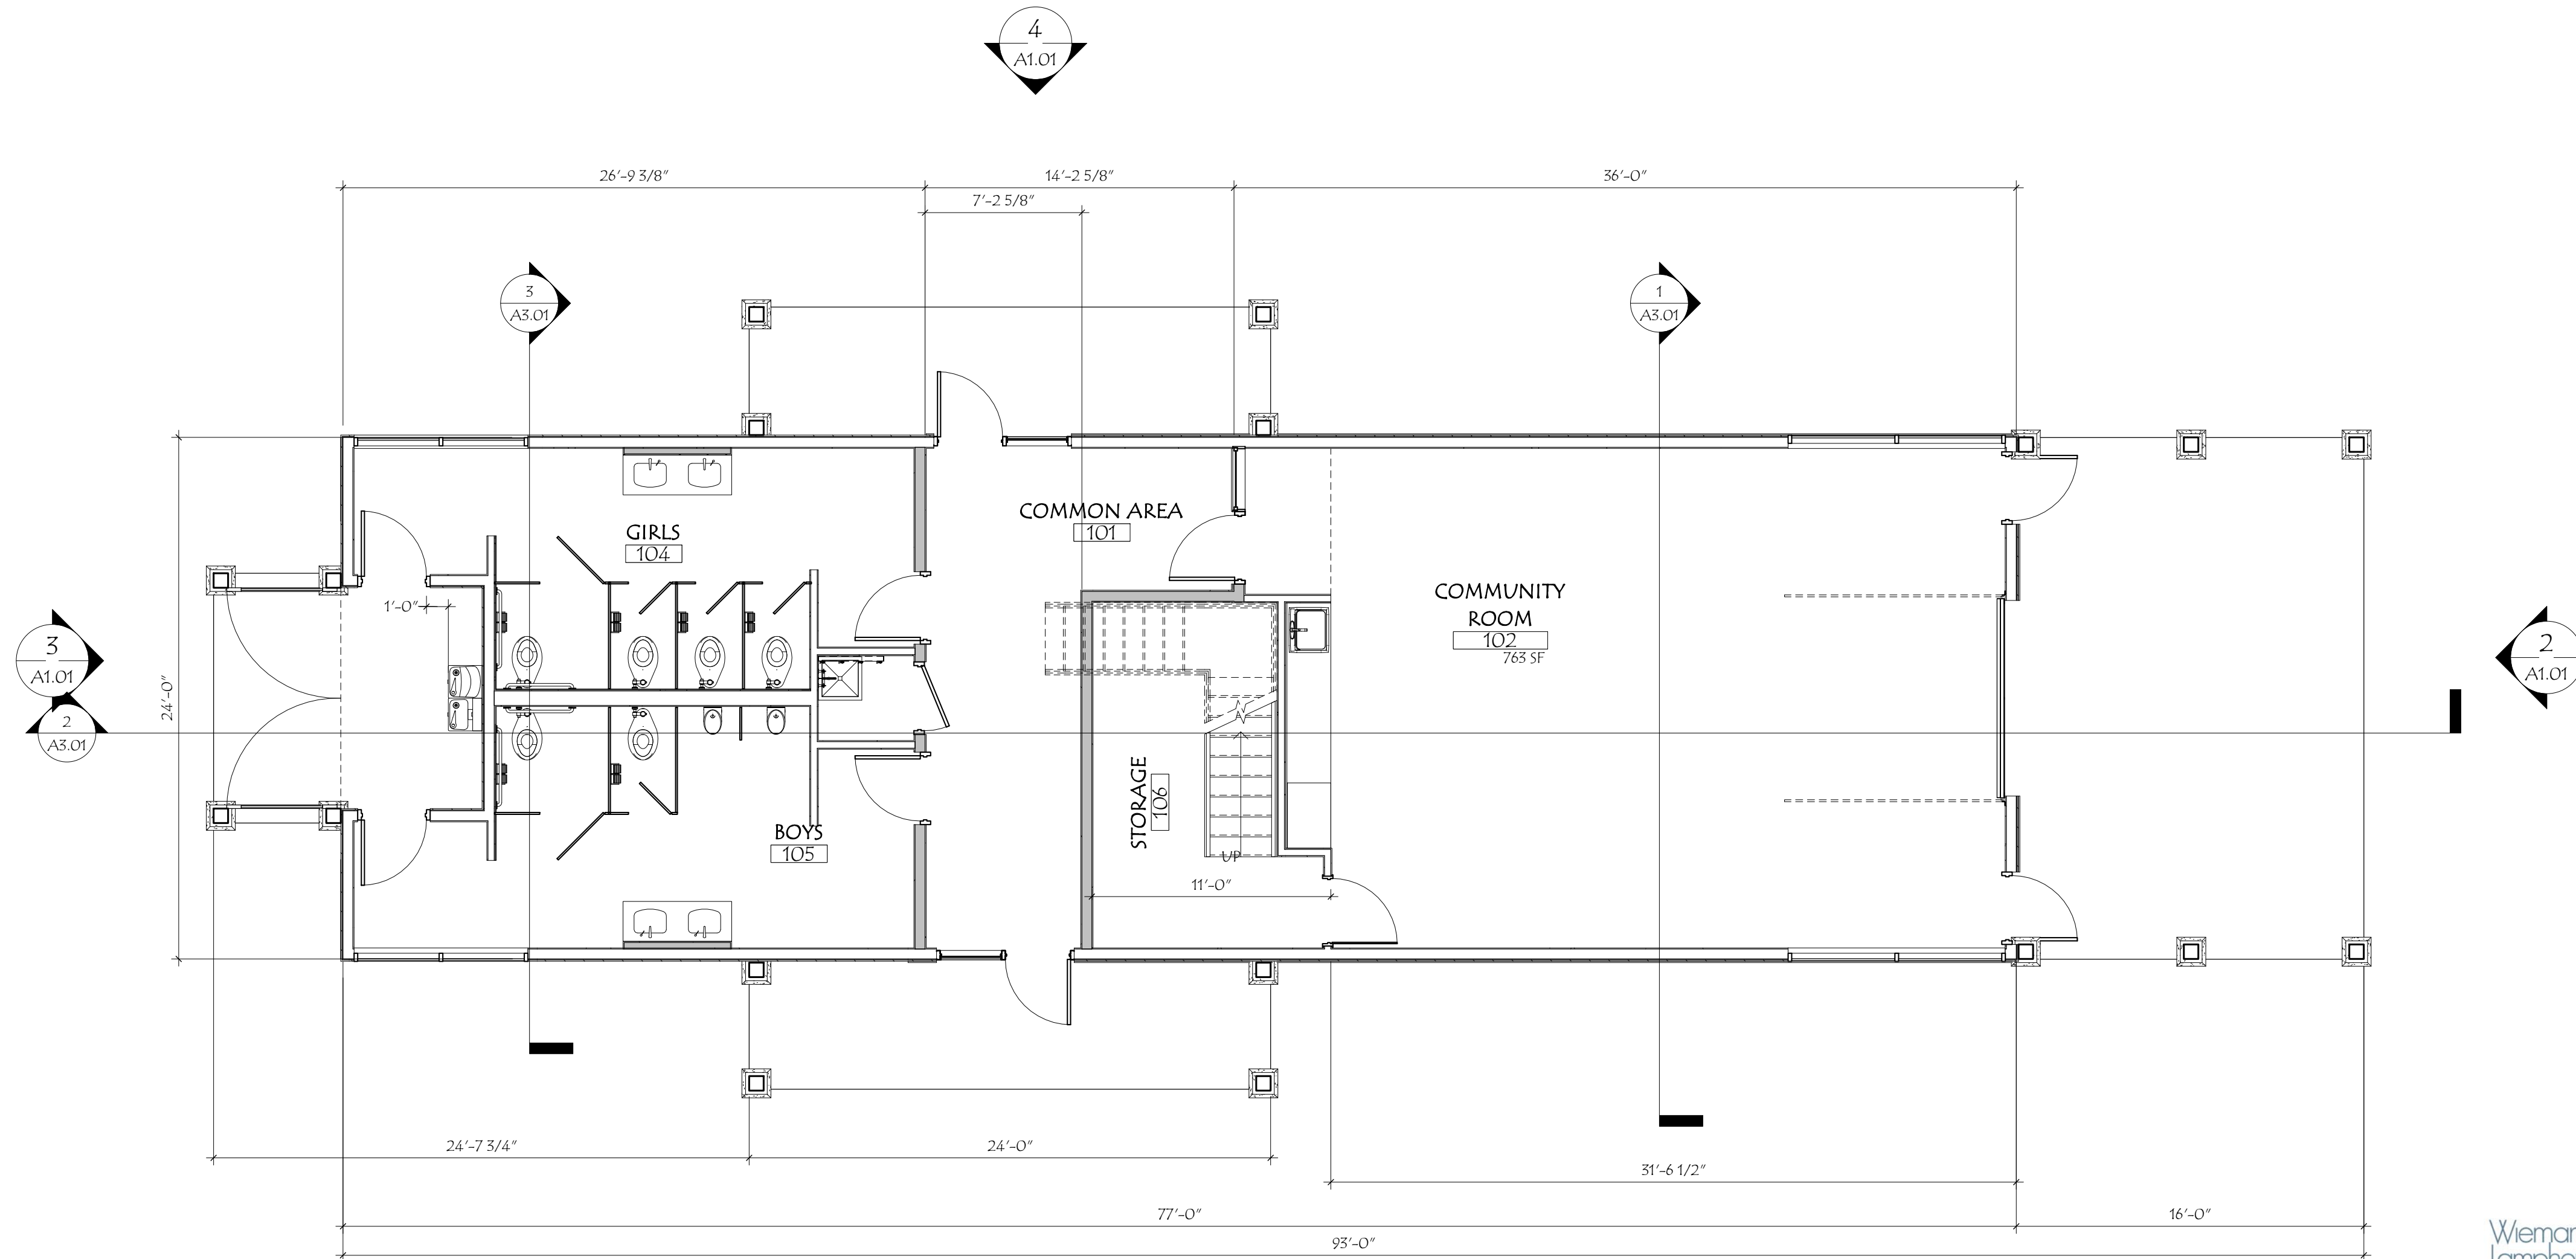

1 FLOOR PLAN
A1.01 3/16" = 1'-0"

5 A1.01

MILTON FIELD HOUSE

Bombardier Drive

Floor Plans and Elevations



September 1, 2017